


© COPYRIGHT 2018 - MOUNTAIN ARCHITECTURE PLLC. ALL RIGHTS RESERVED. ANY USE OR REPRODUCTION OF THIS DOCUMENT WITHOUT EXPRESS PERMISSION IS PROHIBITED.

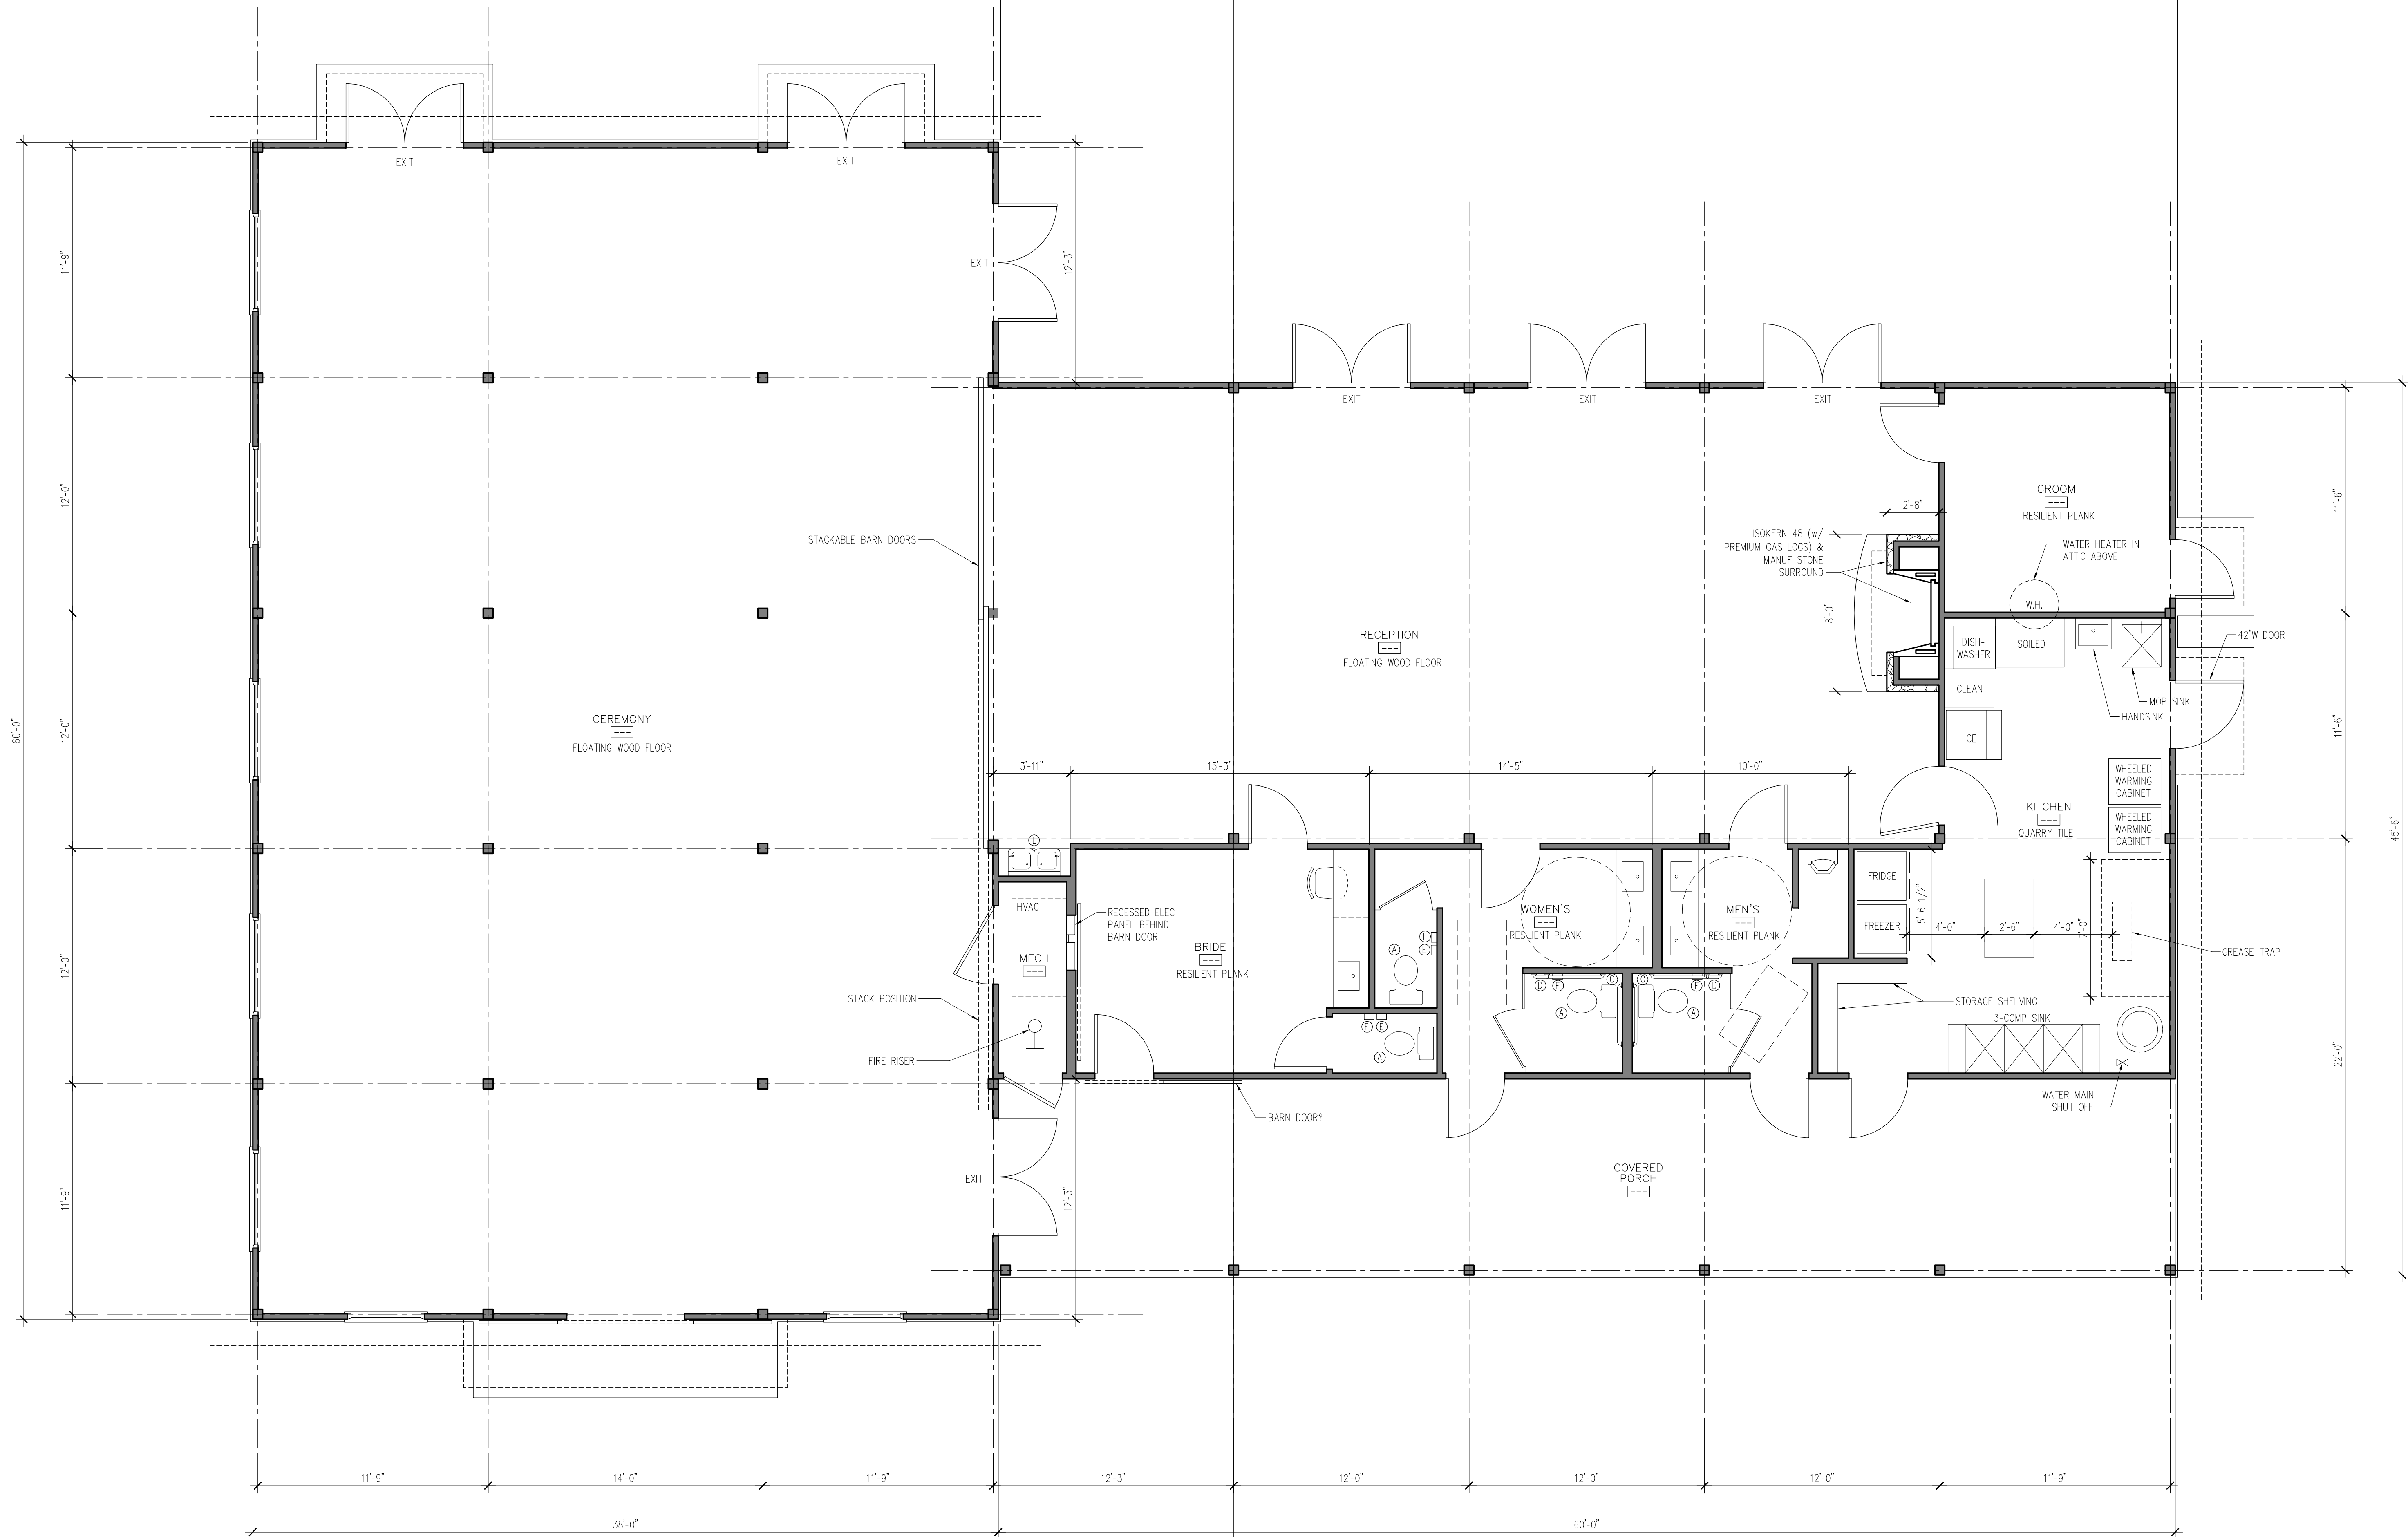

1 FLOOR PLAN
SCALE: 1/4" = 1'-0"

New Design for:
Aurora Events
Millford Church Road
Greenville, SC

REVISIONS: NO.	DATE	DESC.

PROJECT NO. : M1725
ORIG DWG DATE: JAN 16, 2018
DRAWN BY: RRM
CHECKED BY: RRM

PHASE:
SCHEMATIC DESIGN

SHEET DESC. :
FLOOR PLAN

SHEET NO. :
A1.0

PRELIMINARY - NOT FOR CONSTRUCTION